


PLANTING ISLAND CURB LANDSCAPE AREA IS MEASURED FROM BACK OF CURB TO BACK OF CURB WITH A MINIMUM OF 150 SF OF ISLAND PLANTING AREA REQUIRED.

○ PLAN VIEW OF PLANTING ISLAND
NOT TO SCALE

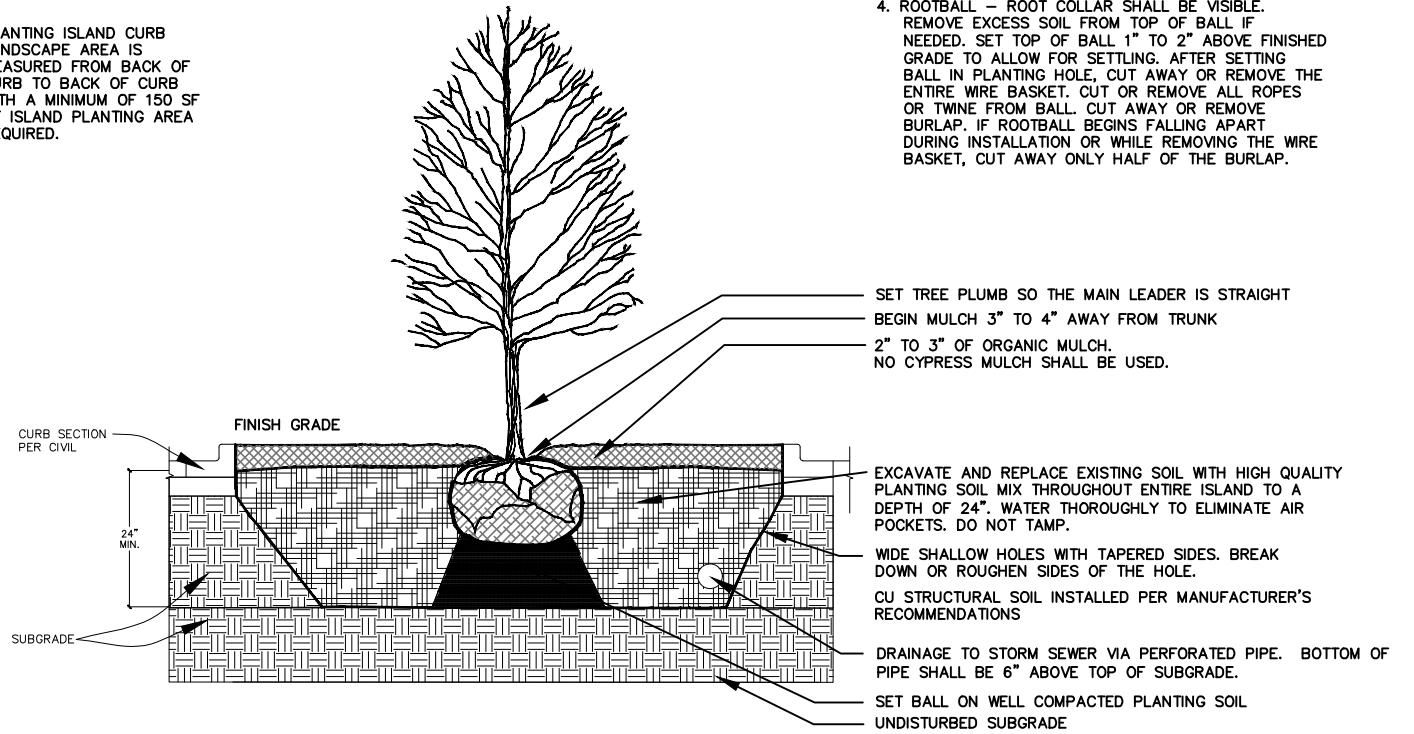

○ TREE PLANTING IN A PARKING LOT ISLAND
NOT TO SCALE

NOTES:

1. TREES SHALL BE 2" CALIPER MINIMUM.
2. REMOVE ANY TWINE, ROPE, FLAGGING, WRAPPING, POLES OR GUARDS FROM TREE.
3. PRUNE ONLY DEAD OR BROKEN BRANCHES OR DOUBLE LEADERS AT TIME OF PLANTING.
4. ROOTBALL – ROOT COLLAR SHALL BE VISIBLE. REMOVE EXCESS SOIL FROM TOP OF BALL IF NEEDED. SET TOP OF BALL 1" TO 2" ABOVE FINISHED GRADE TO ALLOW FOR SETTLING. AFTER SETTING BALL IN PLANTING HOLE, CUT AWAY OR REMOVE THE ENTIRE WIRE BASKET. CUT AWAY OR REMOVE ALL ROPES OR TWINE FROM BALL. CUT AWAY OR REMOVE BURLAP. IF ROOTBALL BEGINS FALLING APART DURING INSTALLATION OR WHILE REMOVING THE WIRE BASKET, CUT AWAY ONLY HALF OF THE BURLAP.